


APPROVED  
APR 13 2006  
DOUGLAS COUNTY  
PLANNING DEPARTMENT



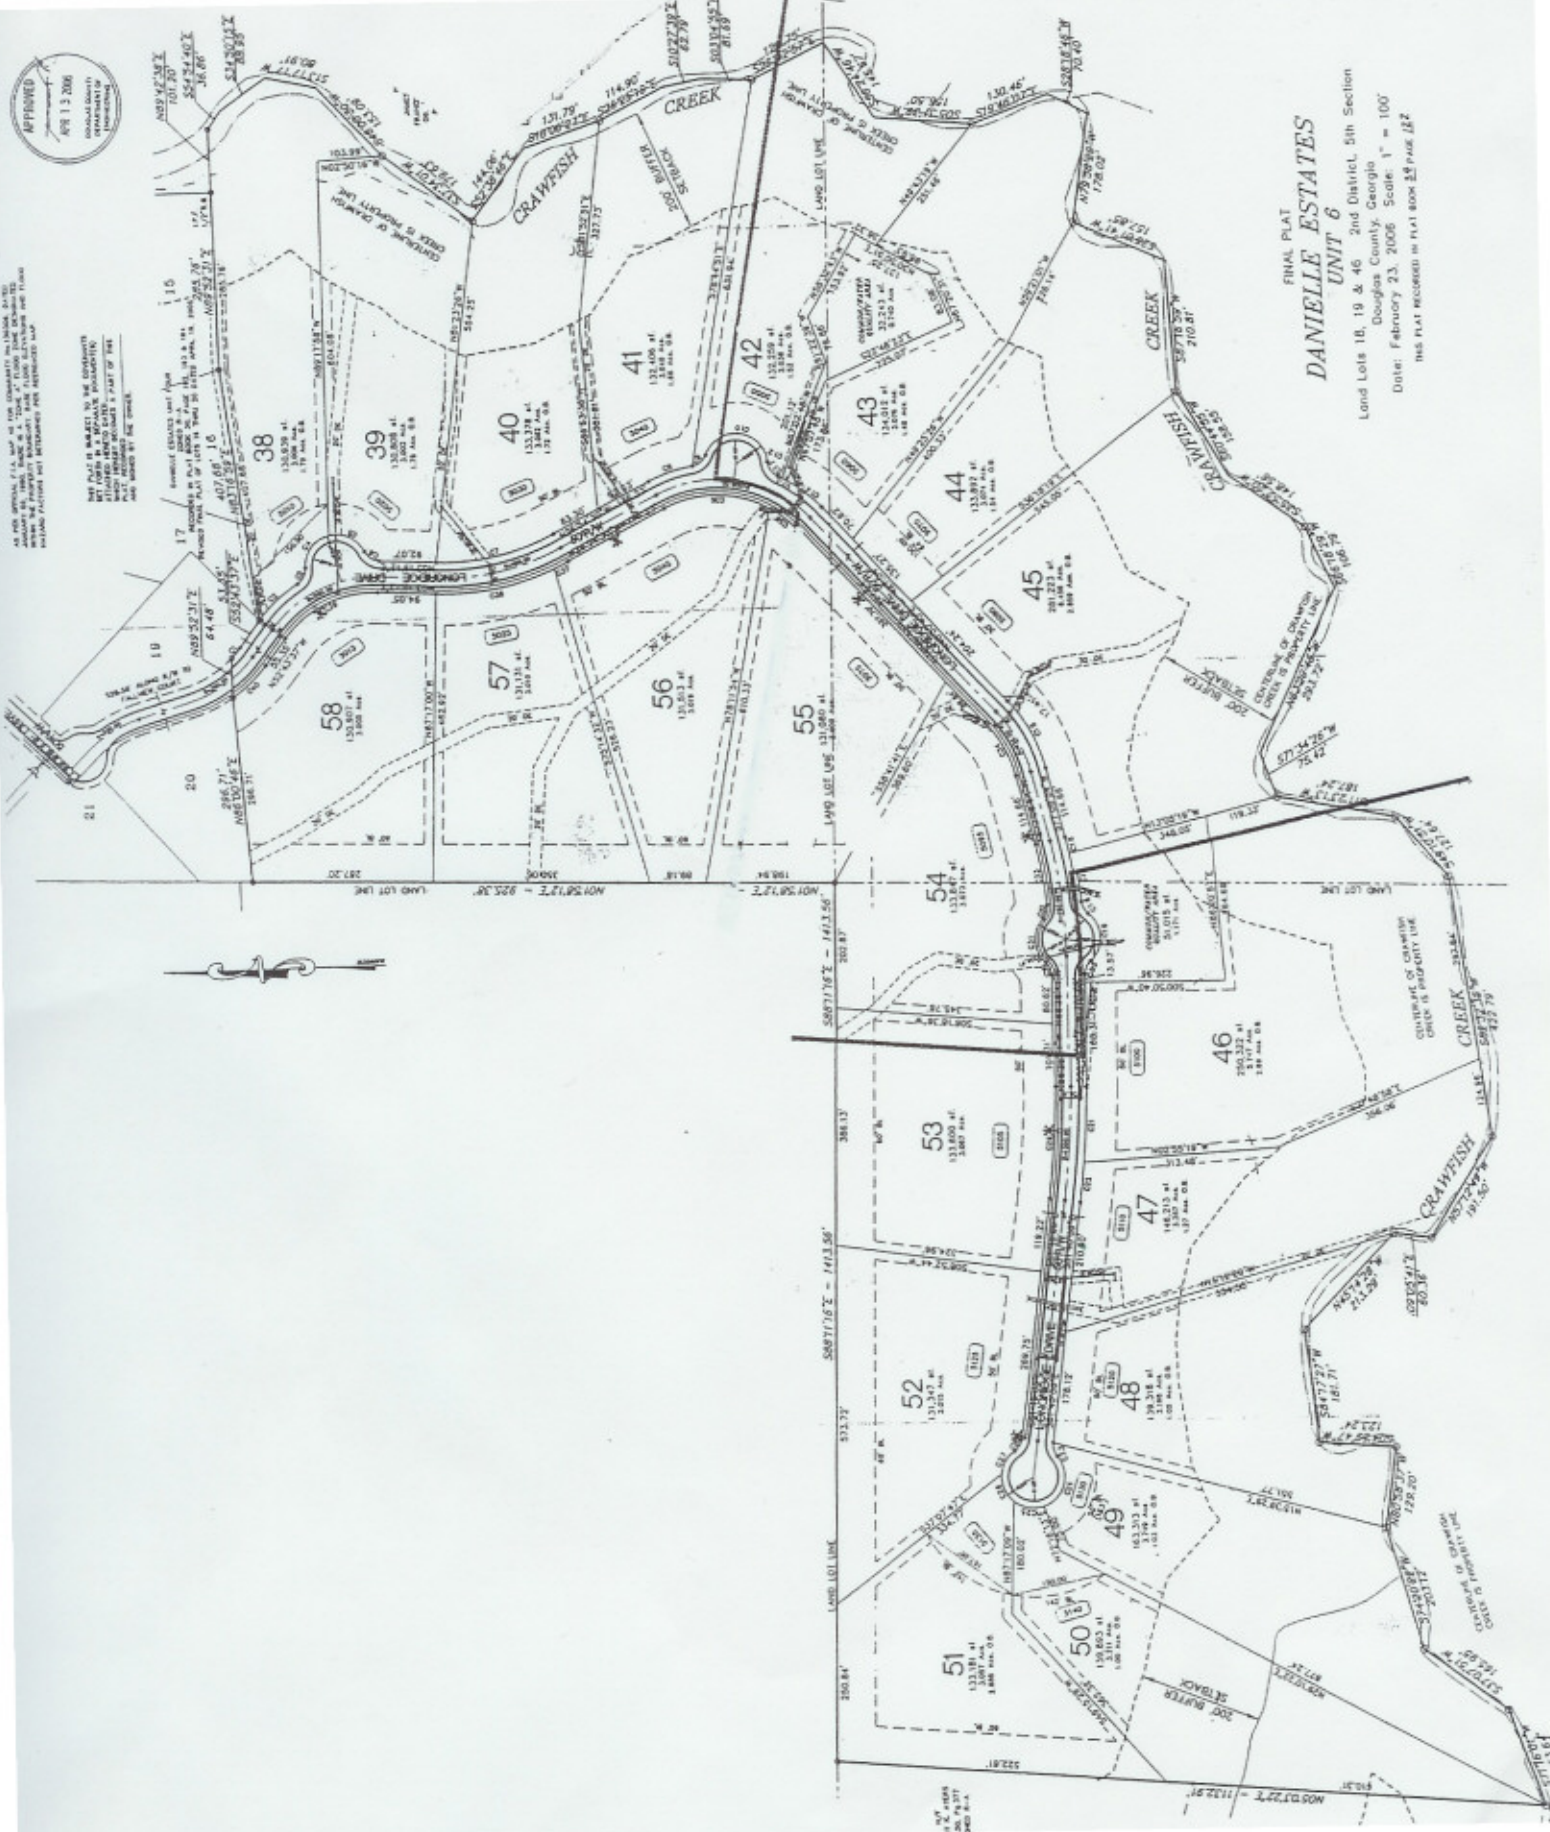

FINAL PLAN  
**DANIELLE ESTATES**  
**UNIT 6**  
Land Lots 18, 19 & 46 2nd District, 5th Section  
Douglas County, Georgia  
Date: February 23, 2006. Scale: 1" = 100'  
THIS PLAN RECORDED IN PLAT BOOK 23 PAGE 122